


1Φ Supply | 1Φ Solar | Partial Backup

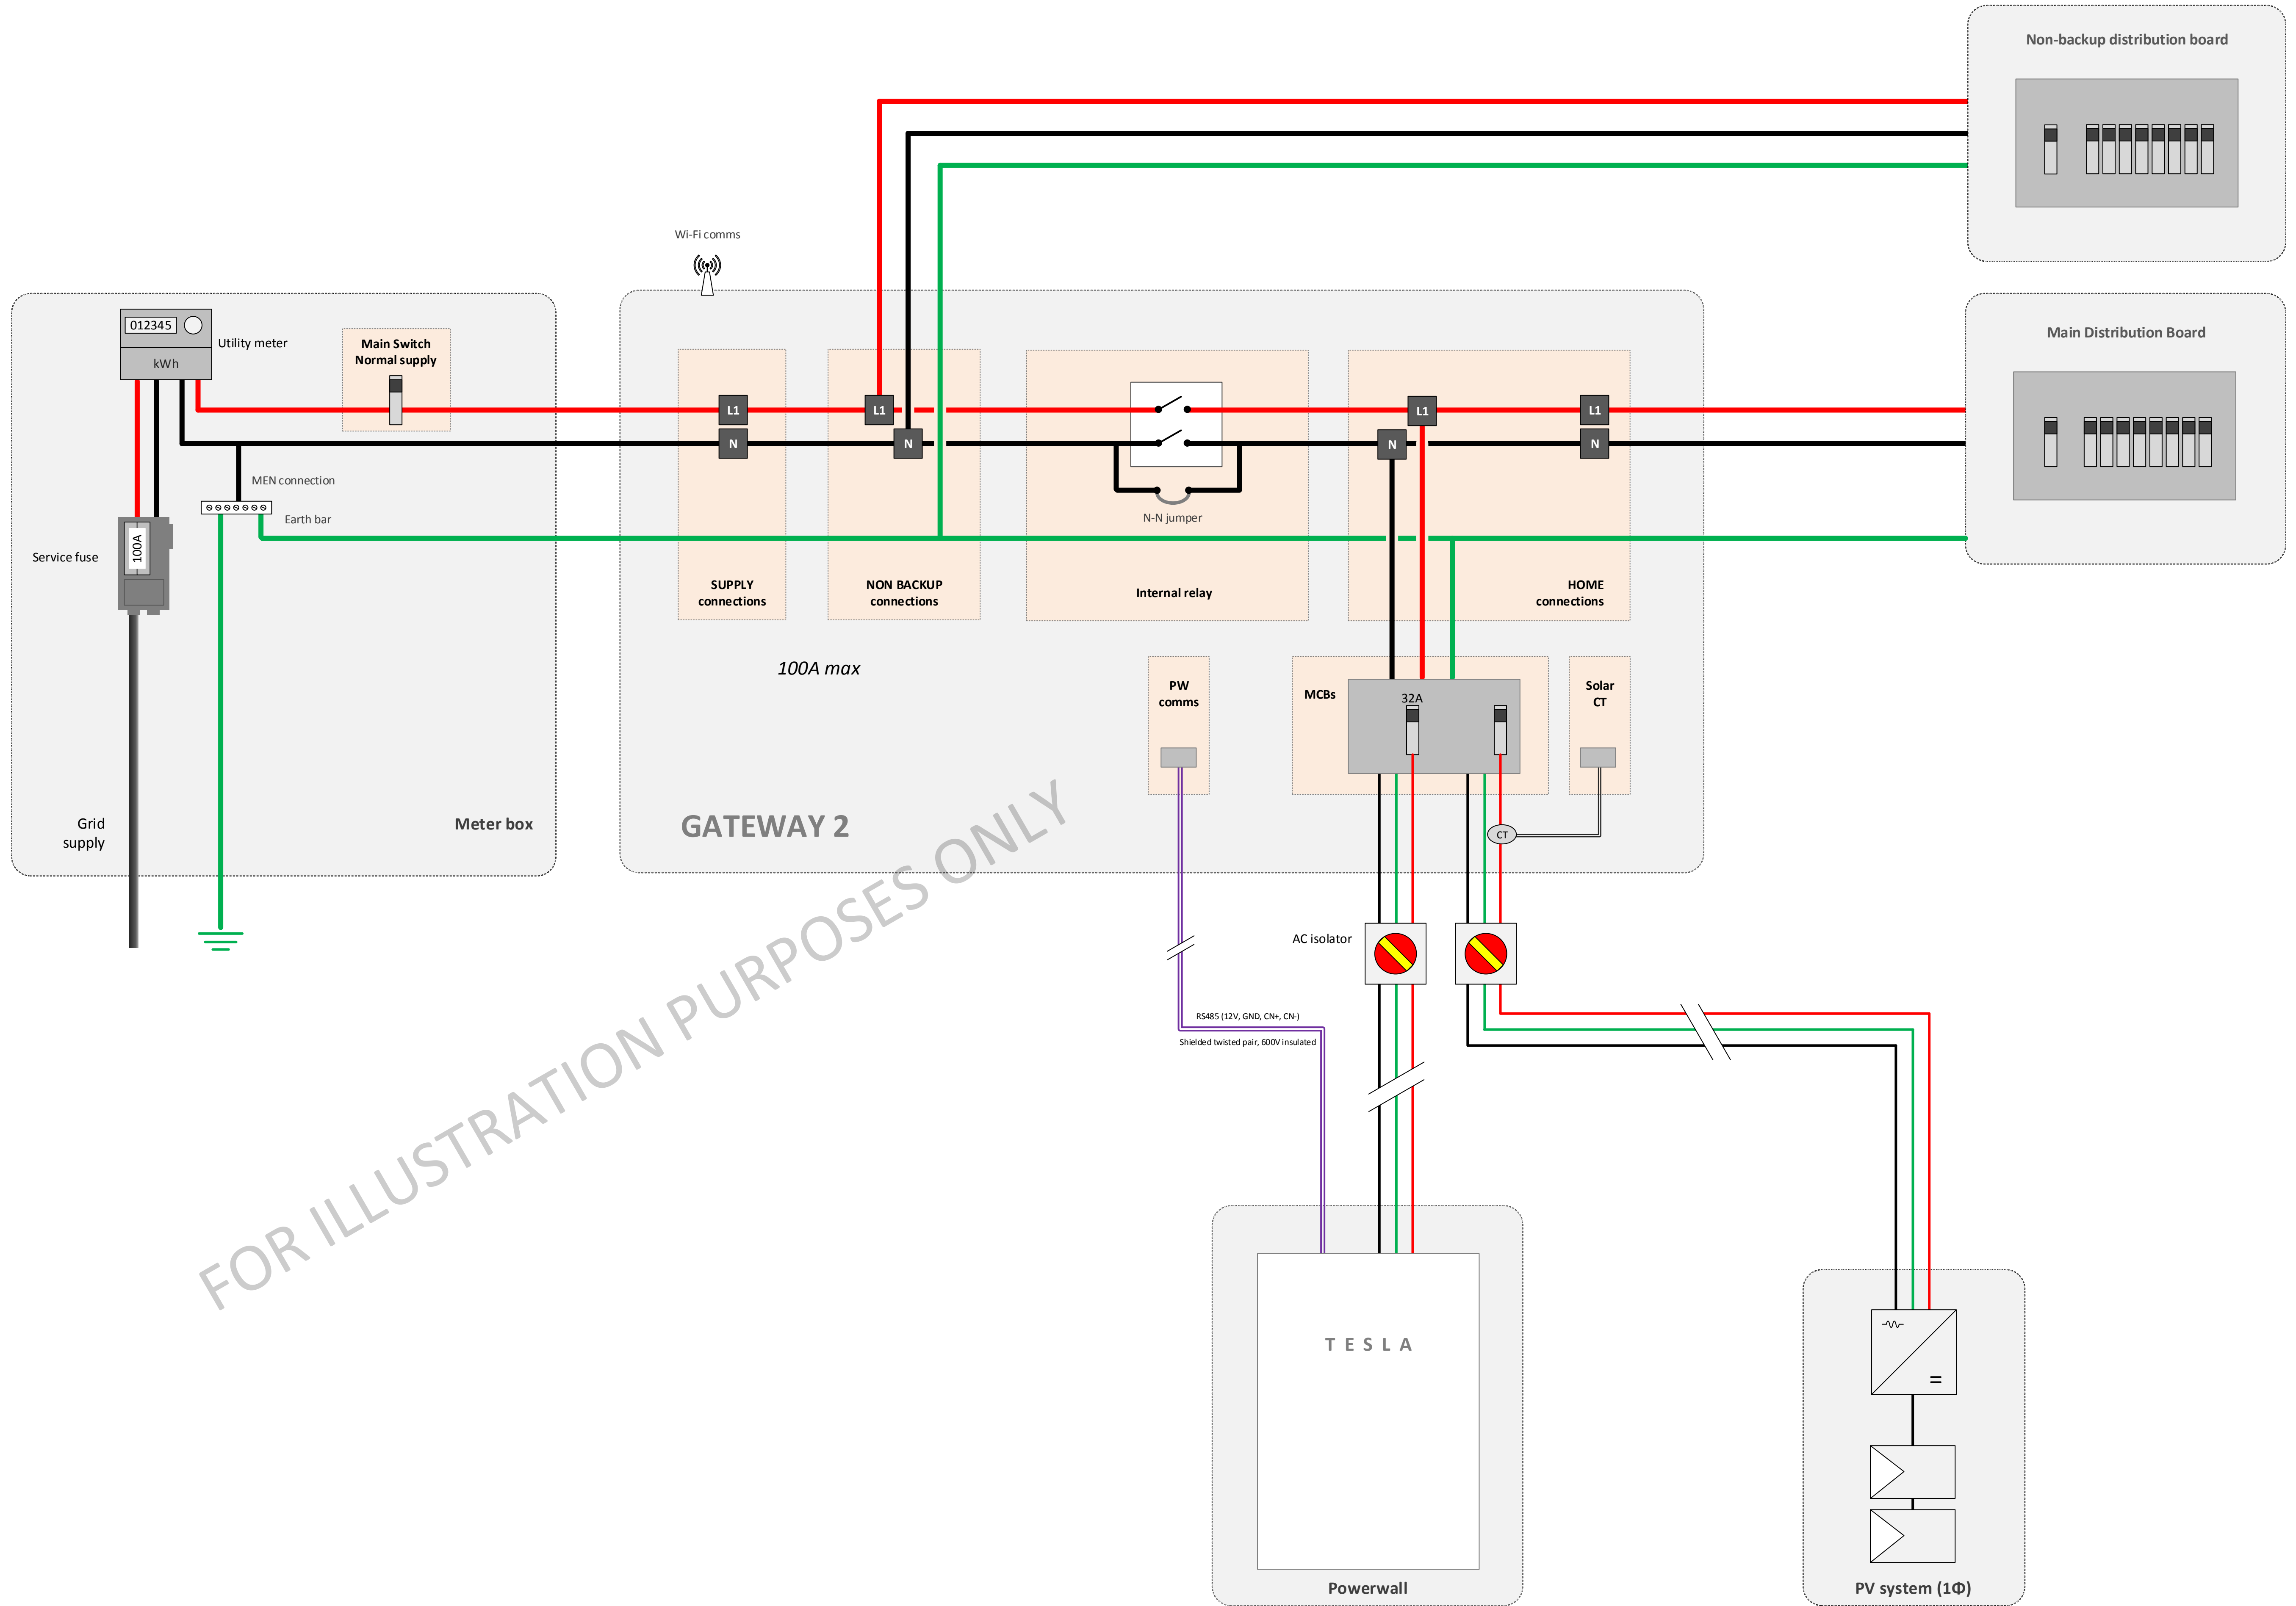

FOR ILLUSTRATION PURPOSES ONLY

3Φ Supply | 3Φ Solar | 1Φ Partial Backup with Solar

